



Code Compliance
Construction from these documents must adhere to the following:
2018 ICC Building Codes
2015 International Energy Conservation Code
2017 National Electric Code
2010 ADA Standards for Accessible Design

Contents	
CS	Cover sheet with Rendering
P1	Basement plan, door/window schedules
P2	First floor plan, door/window schedules
P3	Sec floor plan, door/window schedules
D1	Section details, roof plan
E1	Front & left side exteriors
E2	Rear & right side exteriors

Area Calculations		
Conditioned Area (square feet)		
	Frame	Brick Veneer
First floor:	2039	2109
Second floor:	1070	1100
	3109	3209
Finished basement:	939	
*Floor area within concrete walls and includes rear wall thickness		
Other areas (square feet)		
Front Porch	39	
Rear porch	244	
Basement garage	1136	
Basement remainder	1004	

INSTITUTE OF CLASSICAL
ARCHITECTURE & ART
Professional Member


THIS DESIGN IS THE PROPERTY OF HINDSIGHT HOME DESIGN AND MAY NOT BE USED OR REPRODUCED IN PART OR WHOLE WITHOUT WRITTEN CONSENT. PURCHASING THIS DESIGN ALLOWS THE CONSTRUCTION OF ONLY ONE HOUSE UNLESS OTHER AGREEMENTS HAVE BEEN DOCUMENTED. CONSTRUCTION AND REPRODUCTION LIMITATIONS ARE PROTECTED BY FEDERAL COPYRIGHT LAW.

The Ellor Company, LLC DBA: Hindsight Home Design assumes no liability for any building constructed from this document. It is the responsibility of the purchaser or general contractor of this design to do the following prior to beginning construction:
1. Verify dimensions/labeling prior to construction.
2. Verify compliance with all local codes in the area where the design is to be constructed.
3. Verify engineering with a structural engineer or specific product vendor.
Structural engineering labels within these documents are suggested only and do not include formal certification.

Sheffield (basement design)
Wheeler Construction, Hendersonville, TN
Reproducible as needed - Not transferable

Design # 2S-3209-20
©April 2020

HINDSIGHT HOME DESIGN
White House, Tennessee
Phone: (615) 852-9245
hindsighthomedesign.com

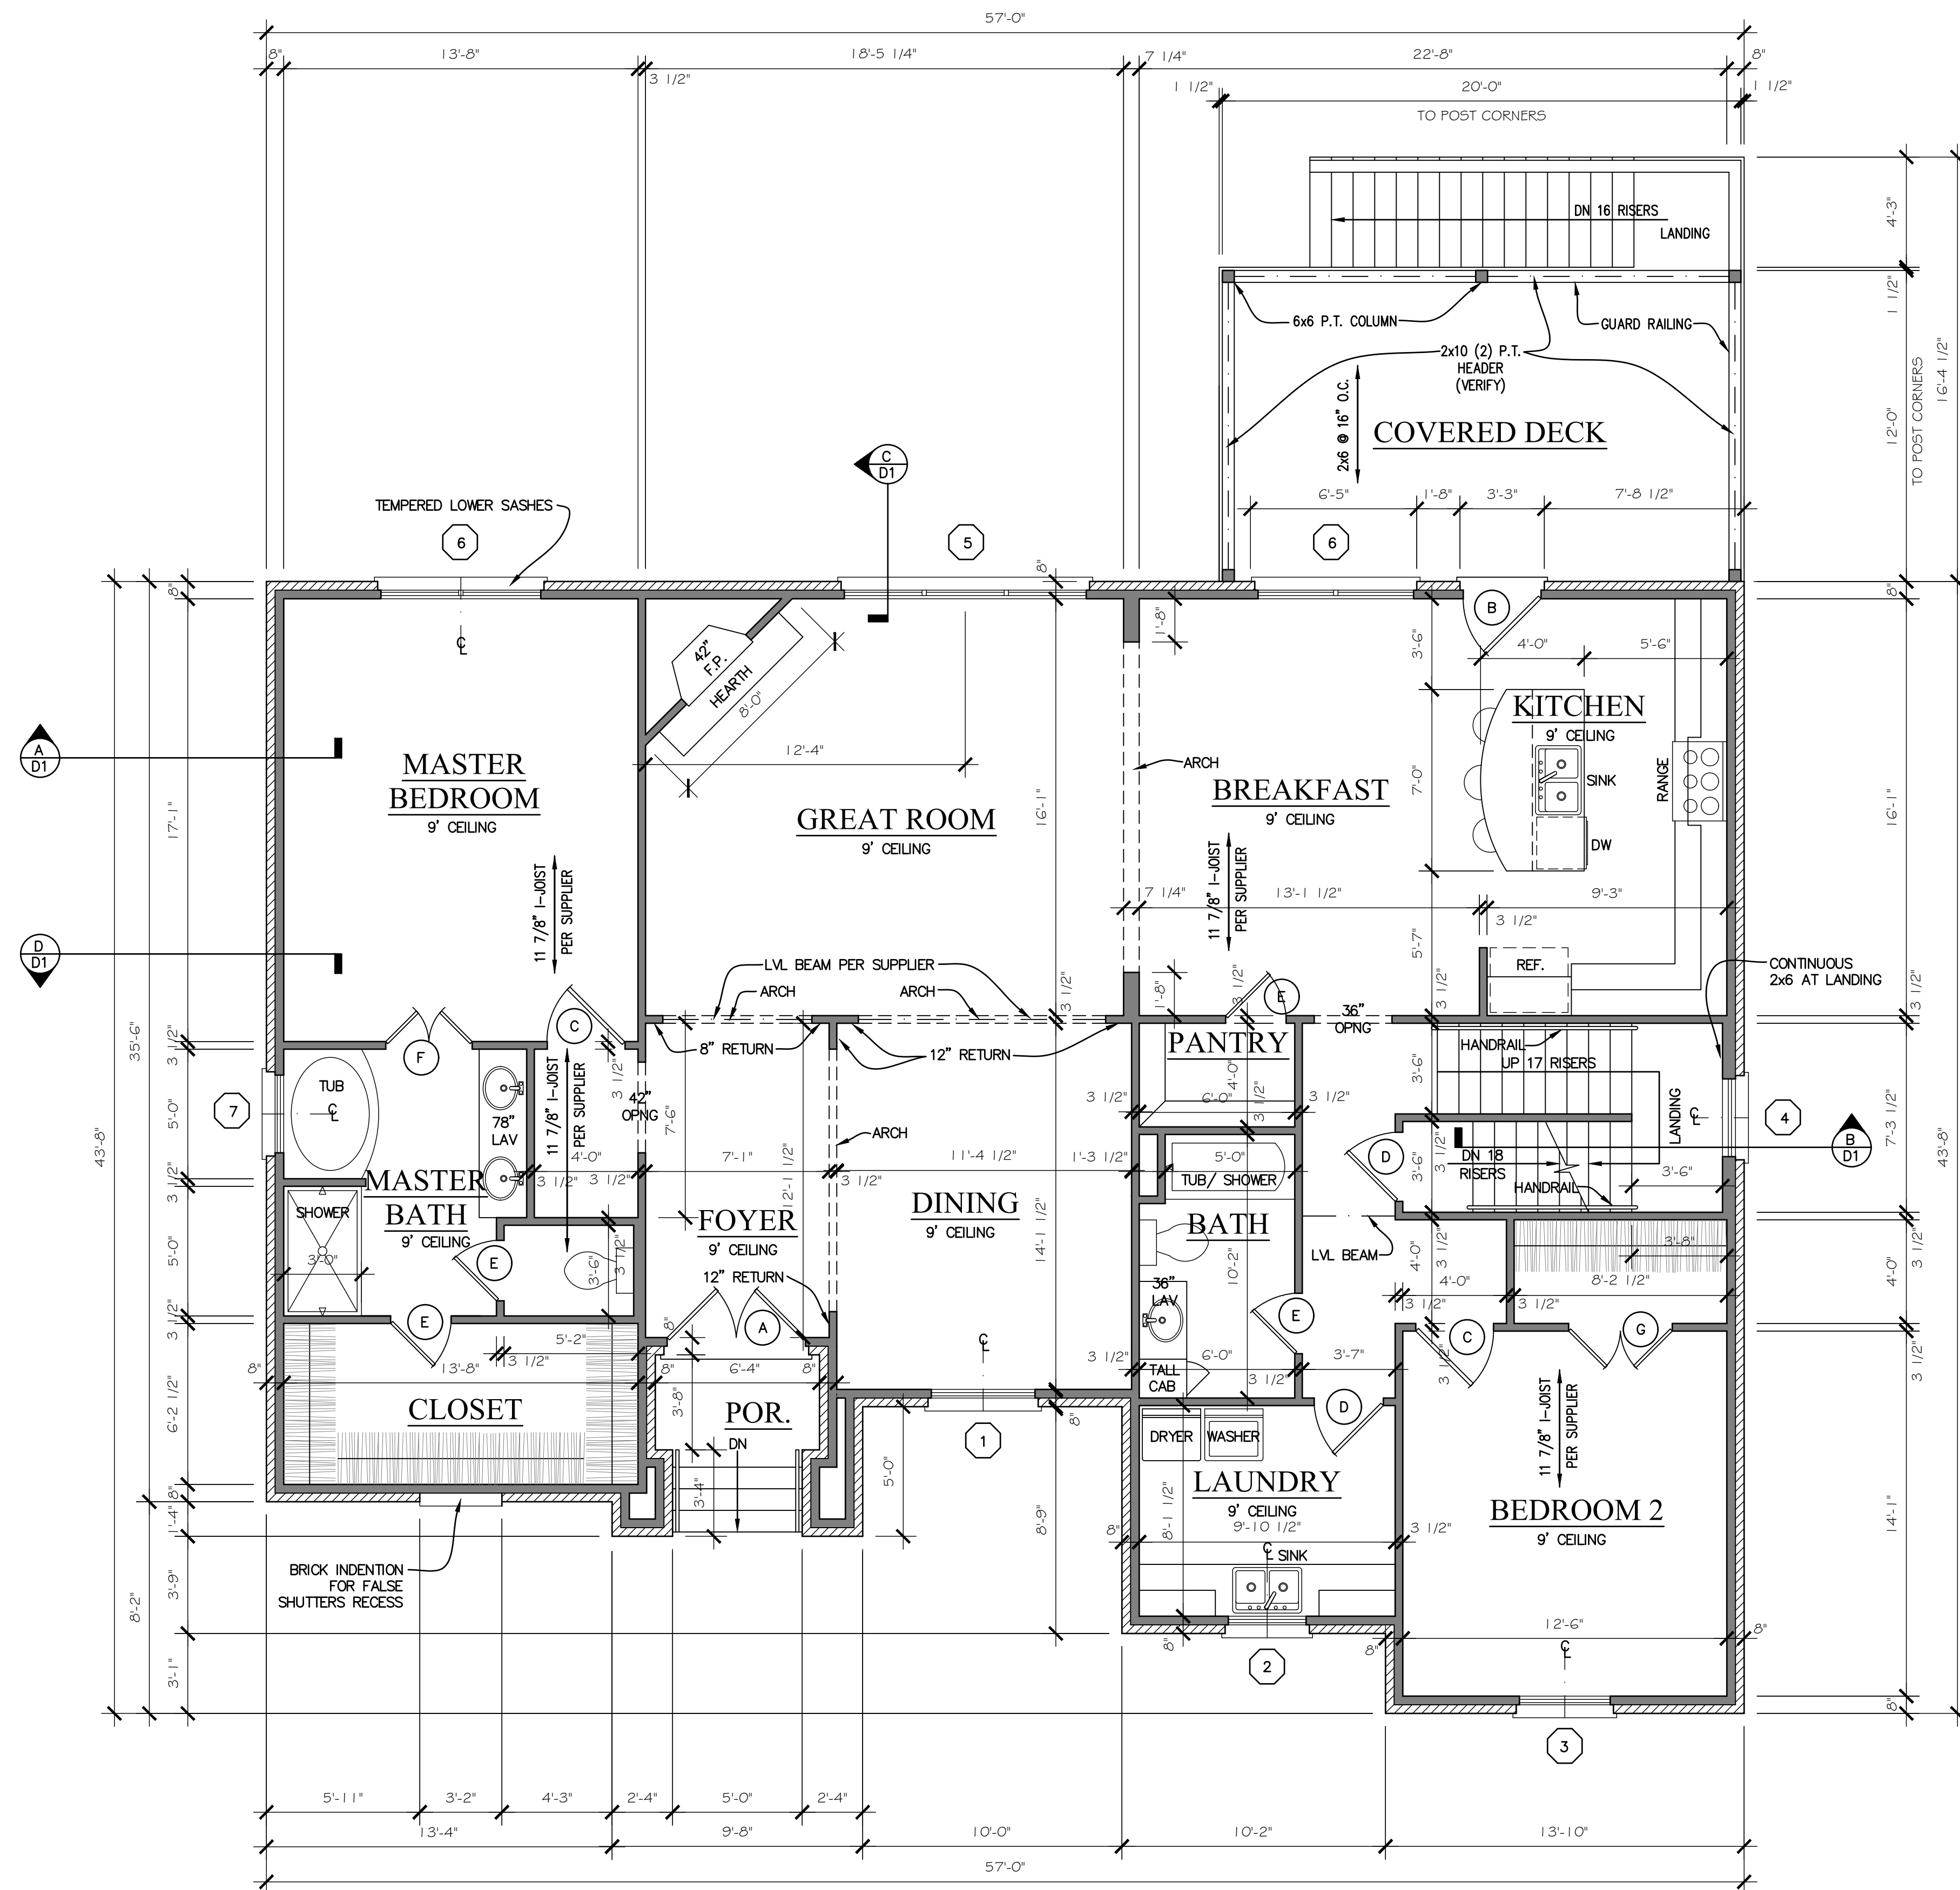

DOOR SCHEDULE				
#	WIDE	HIGH	THICK	DESCRIPTION
A	2'8"(2)	8'0"	1 3/4	3/4 GLASS
B	3'0"	6'8"	1 3/4	FULL GLASS
C	3'0"	6'8"	1 3/8	FLUSHED RAISED PANEL
D	2'8"	6'8"	1 3/8	FLUSHED RAISED PANEL
E	2'4"	6'8"	1 3/8	FLUSHED RAISED PANEL
F	1'8"(2)	6'8"	1 3/8	FLUSHED RAISED PANEL (2)
G	2'0"(2)	6'8"	1 3/8	FLUSHED RAISED PANEL (2)

• See exterior elevations for exterior door muntin designs

WINDOW SCHEDULE				
#	WIDE	HIGH	THICK	DESCRIPTION
1	4'0"	8'0"	1 3/4	FIXED - ARCHED HEAD
2	2'4"	4'0"	1 3/4	SINGLE HUNG
3	3'8"	6'0"	1 3/4	SINGLE HUNG - ARCHED HEAD - TEMPERED LOWER SASHES
4	3'0"	5'0"	1 3/4	SINGLE HUNG
5	3'0"(3)	6'0"	1 3/4	SINGLE HUNG (3)
6	3'0"(2)	6'0"	1 3/4	SINGLE HUNG (2)
7	3'0"	4'0"	1 3/4	FIXED (TEMPERED)

• See exterior elevations for muntin designs

JOIST
11 7/8" I JOIST
SERIES & SPACING PER SUPPLIER

Notes

- Engineering:
 - Frame sizes and other structural and mechanical implications are suggested and do not imply certified engineering. As necessary, verify all structures and mechanisms with a structural engineer, building supplier, or respective vendor.

Dimensioning:

- Interior wall dimensions are pointed to unfinished studs unless noted otherwise.
- Exterior wall dimensions include stud and exterior 1/2" sheathing. With a brick or stone masonry exterior veneer, 4" is added representing the masonry ledge below.
- Foundation dimensions centerline girders and piers and capture outer foundation wall faces or 4" masonry veneer ledges.

Verify all dimensioning.

INSTITUTE OF CLASSICAL
ARCHITECTURE & ART
Professional Member

THIS DESIGN IS THE PROPERTY OF HINDSIGHT HOME DESIGN AND MAY NOT BE USED OR REPRODUCED IN PART OR WHOLE WITHOUT WRITTEN CONSENT. PURCHASING THIS DESIGN ALLOWS THE CONSTRUCTION OF ONLY ONE HOME UNLESS OTHER AGREEMENTS HAVE BEEN DOCUMENTED. CONSTRUCTION AND REPRODUCTION LIMITATIONS ARE PROTECTED BY FEDERAL COPYRIGHT LAW.

The Keller Company, LLC (KHC) HindSight Home Design assumes no liability for any building constructed from this document. It is the responsibility of the purchaser or general contractor of this design to do the following prior to beginning construction:
1. Verify dimensions/labeling prior to construction.
2. Verify compliance with all local codes in the area where the design is to be constructed.
3. Verify engineering with a structural engineer or specific product vendor.
Structural engineering labels within these documents are suggested only and do not include formal certification.

Sheffield (basement design)
Wheeler Construction, Hendersonville, TN
Reproducible as needed - Not transferable


Design # 2S-3209-20
©April 2020



WHEELER CONSTRUCTION
Phone: (615) 852-9248
hindsighthomedesign.com

FIRST FLOOR PLAN

1/4" = 1'-0"

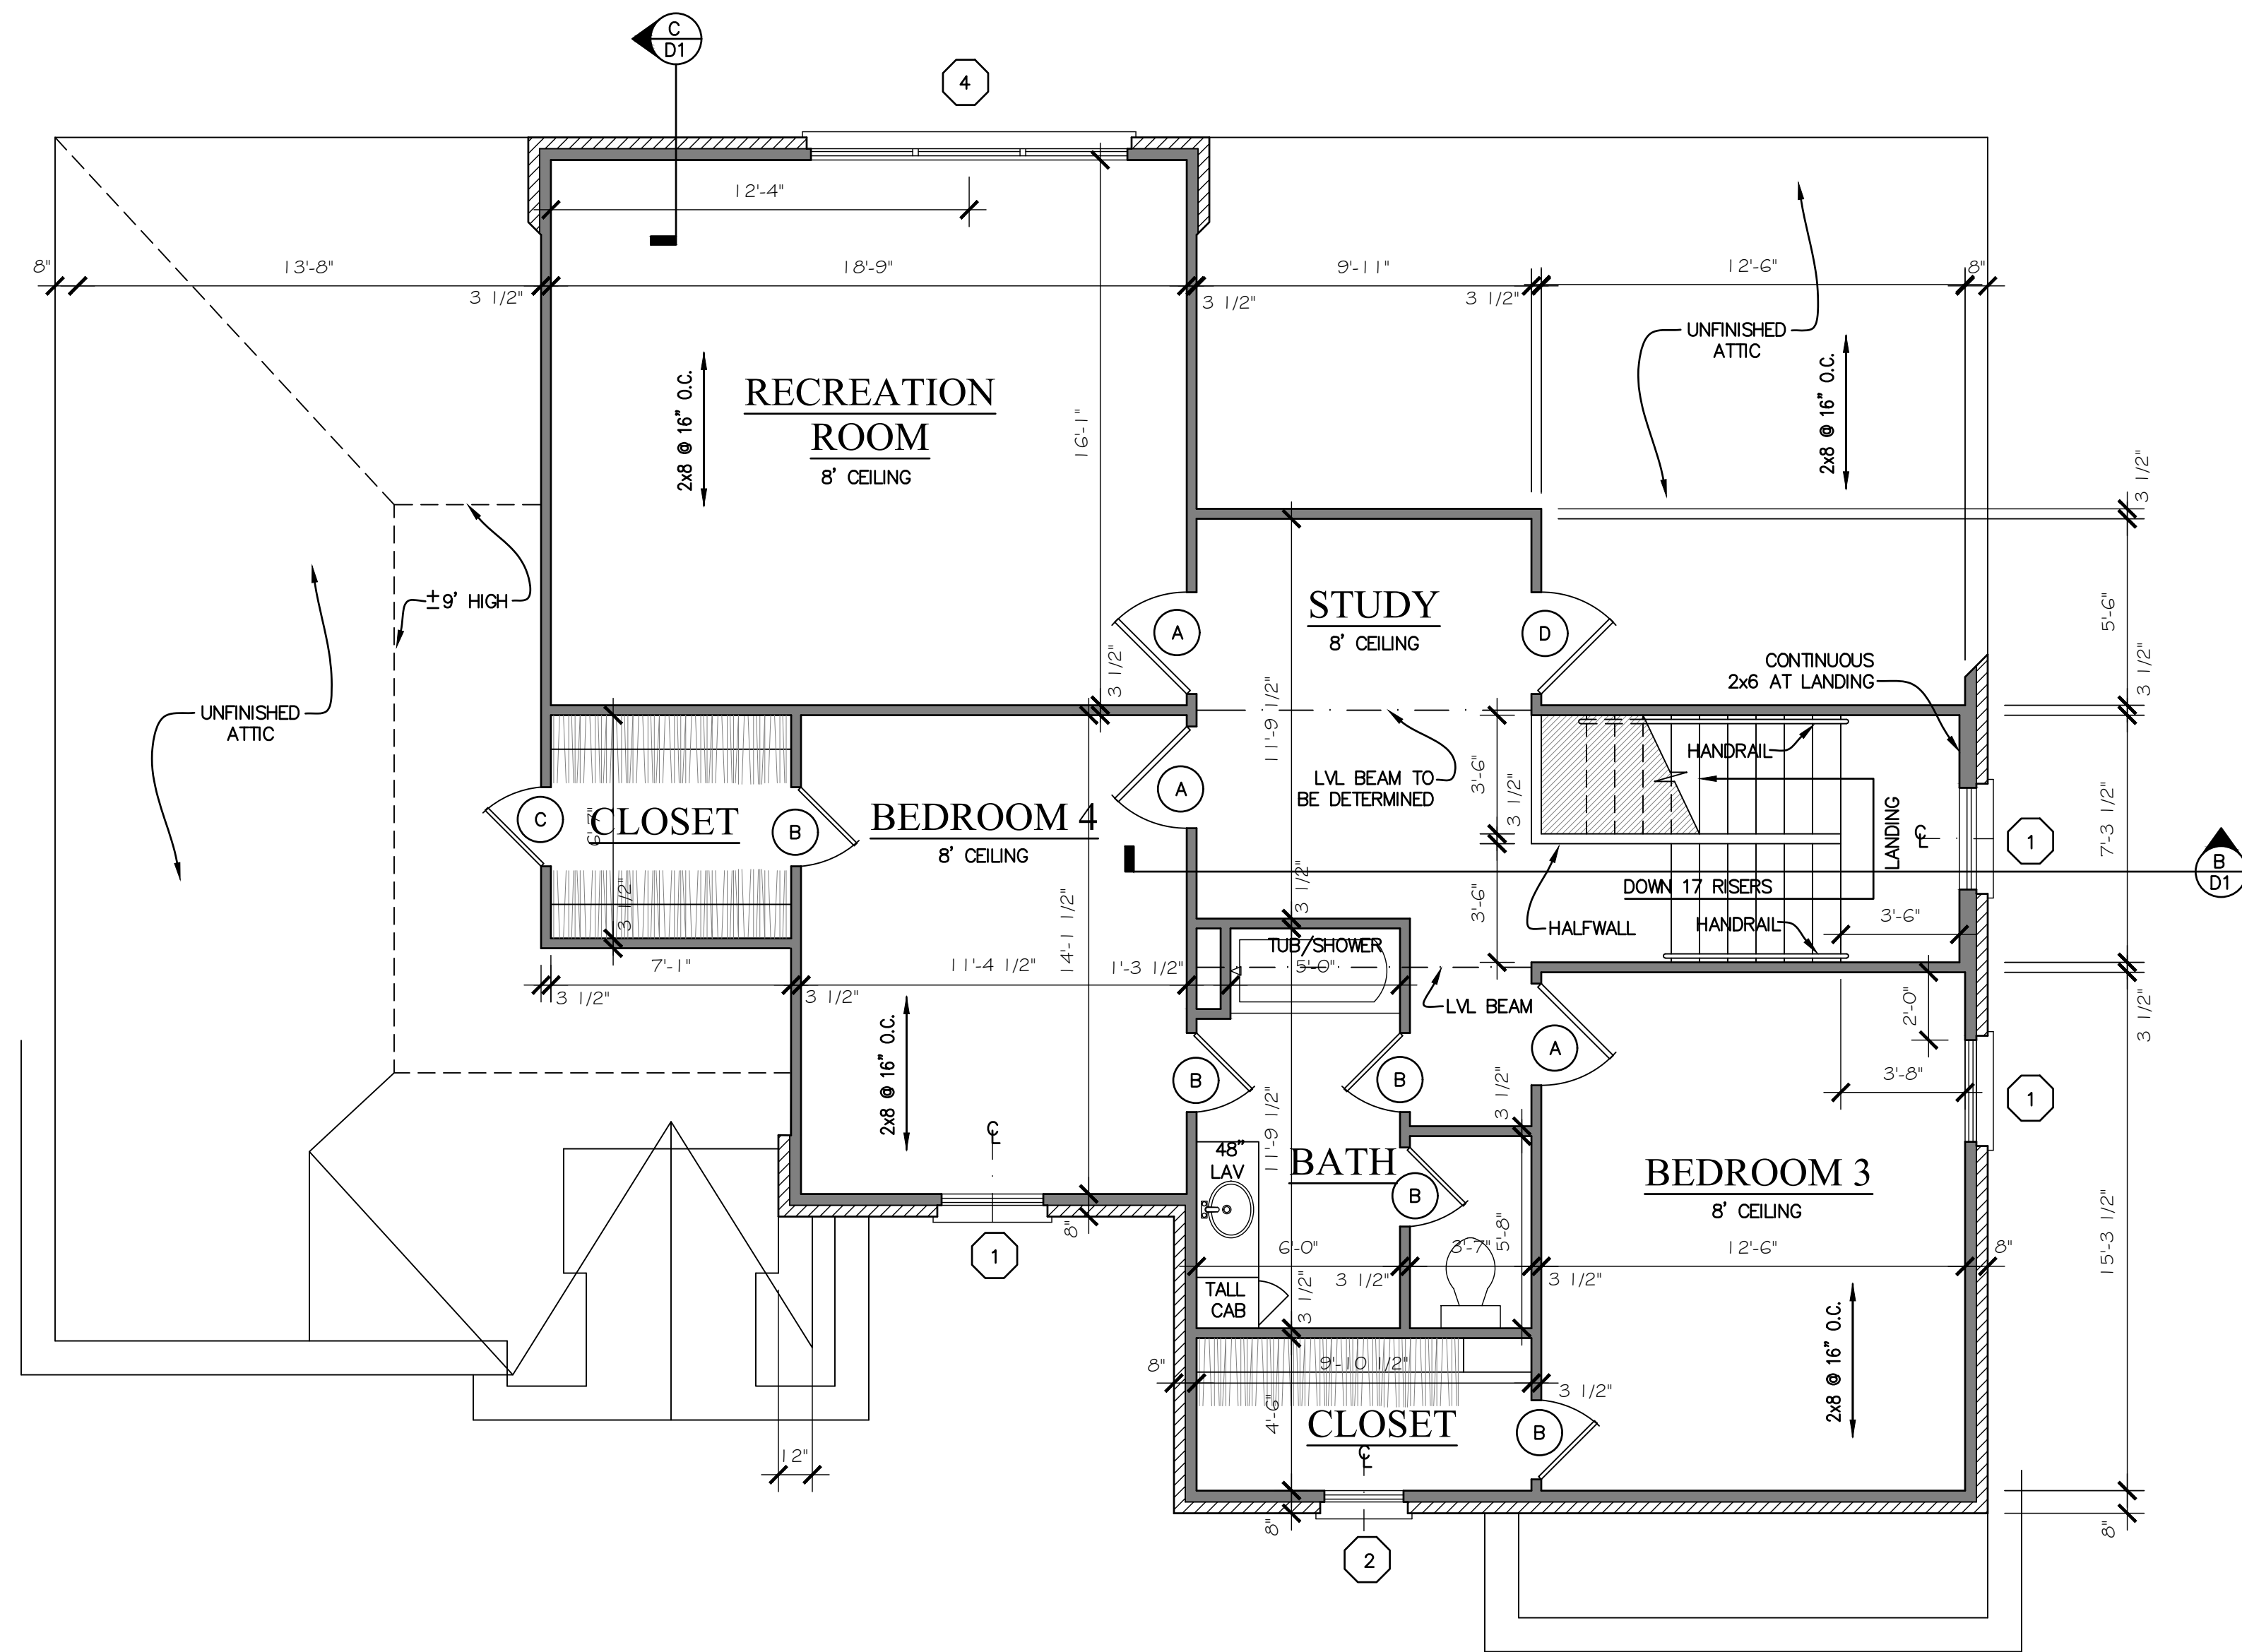

THIS DESIGN IS THE PROPERTY OF HINDSIGHT HOME DESIGN AND MAY NOT BE USED OR REPRODUCED IN PART OR WHOLE WITHOUT WRITTEN CONSENT. PURCHASING THIS DESIGN ALLOWS THE CONSTRUCTION OF ONLY ONE HOUSE UNLESS OTHER AGREEMENTS HAVE BEEN DOCUMENTED. CONSTRUCTION AND REPRODUCTION LIMITATIONS ARE PROTECTED BY FEDERAL COPYRIGHT LAW.

The Elder Company, LLC DBA: Hindsight Home Design assumes no liability for any building constructed from this document. It is the responsibility of the purchaser or general contractor of this design to do the following prior to beginning construction:



1. Verify dimension/labeling prior to construction.
2. Verify compliance with all local codes in the area where the design is to be constructed.
3. Verify engineering with a structural engineer or specific product vendor.

Structural engineering labels within these documents are suggested only and do not include formal certifications.


Sheffield (basement design)
Wheeler Construction, Hendersonville, TN
Reproducible as needed - Not transferable

Design # 2S-3209-20
©April 2020

HINDSIGHT HOME DESIGN
White House, Tennessee
Phone: (615) 852-9245
hindsighthomedesign.com

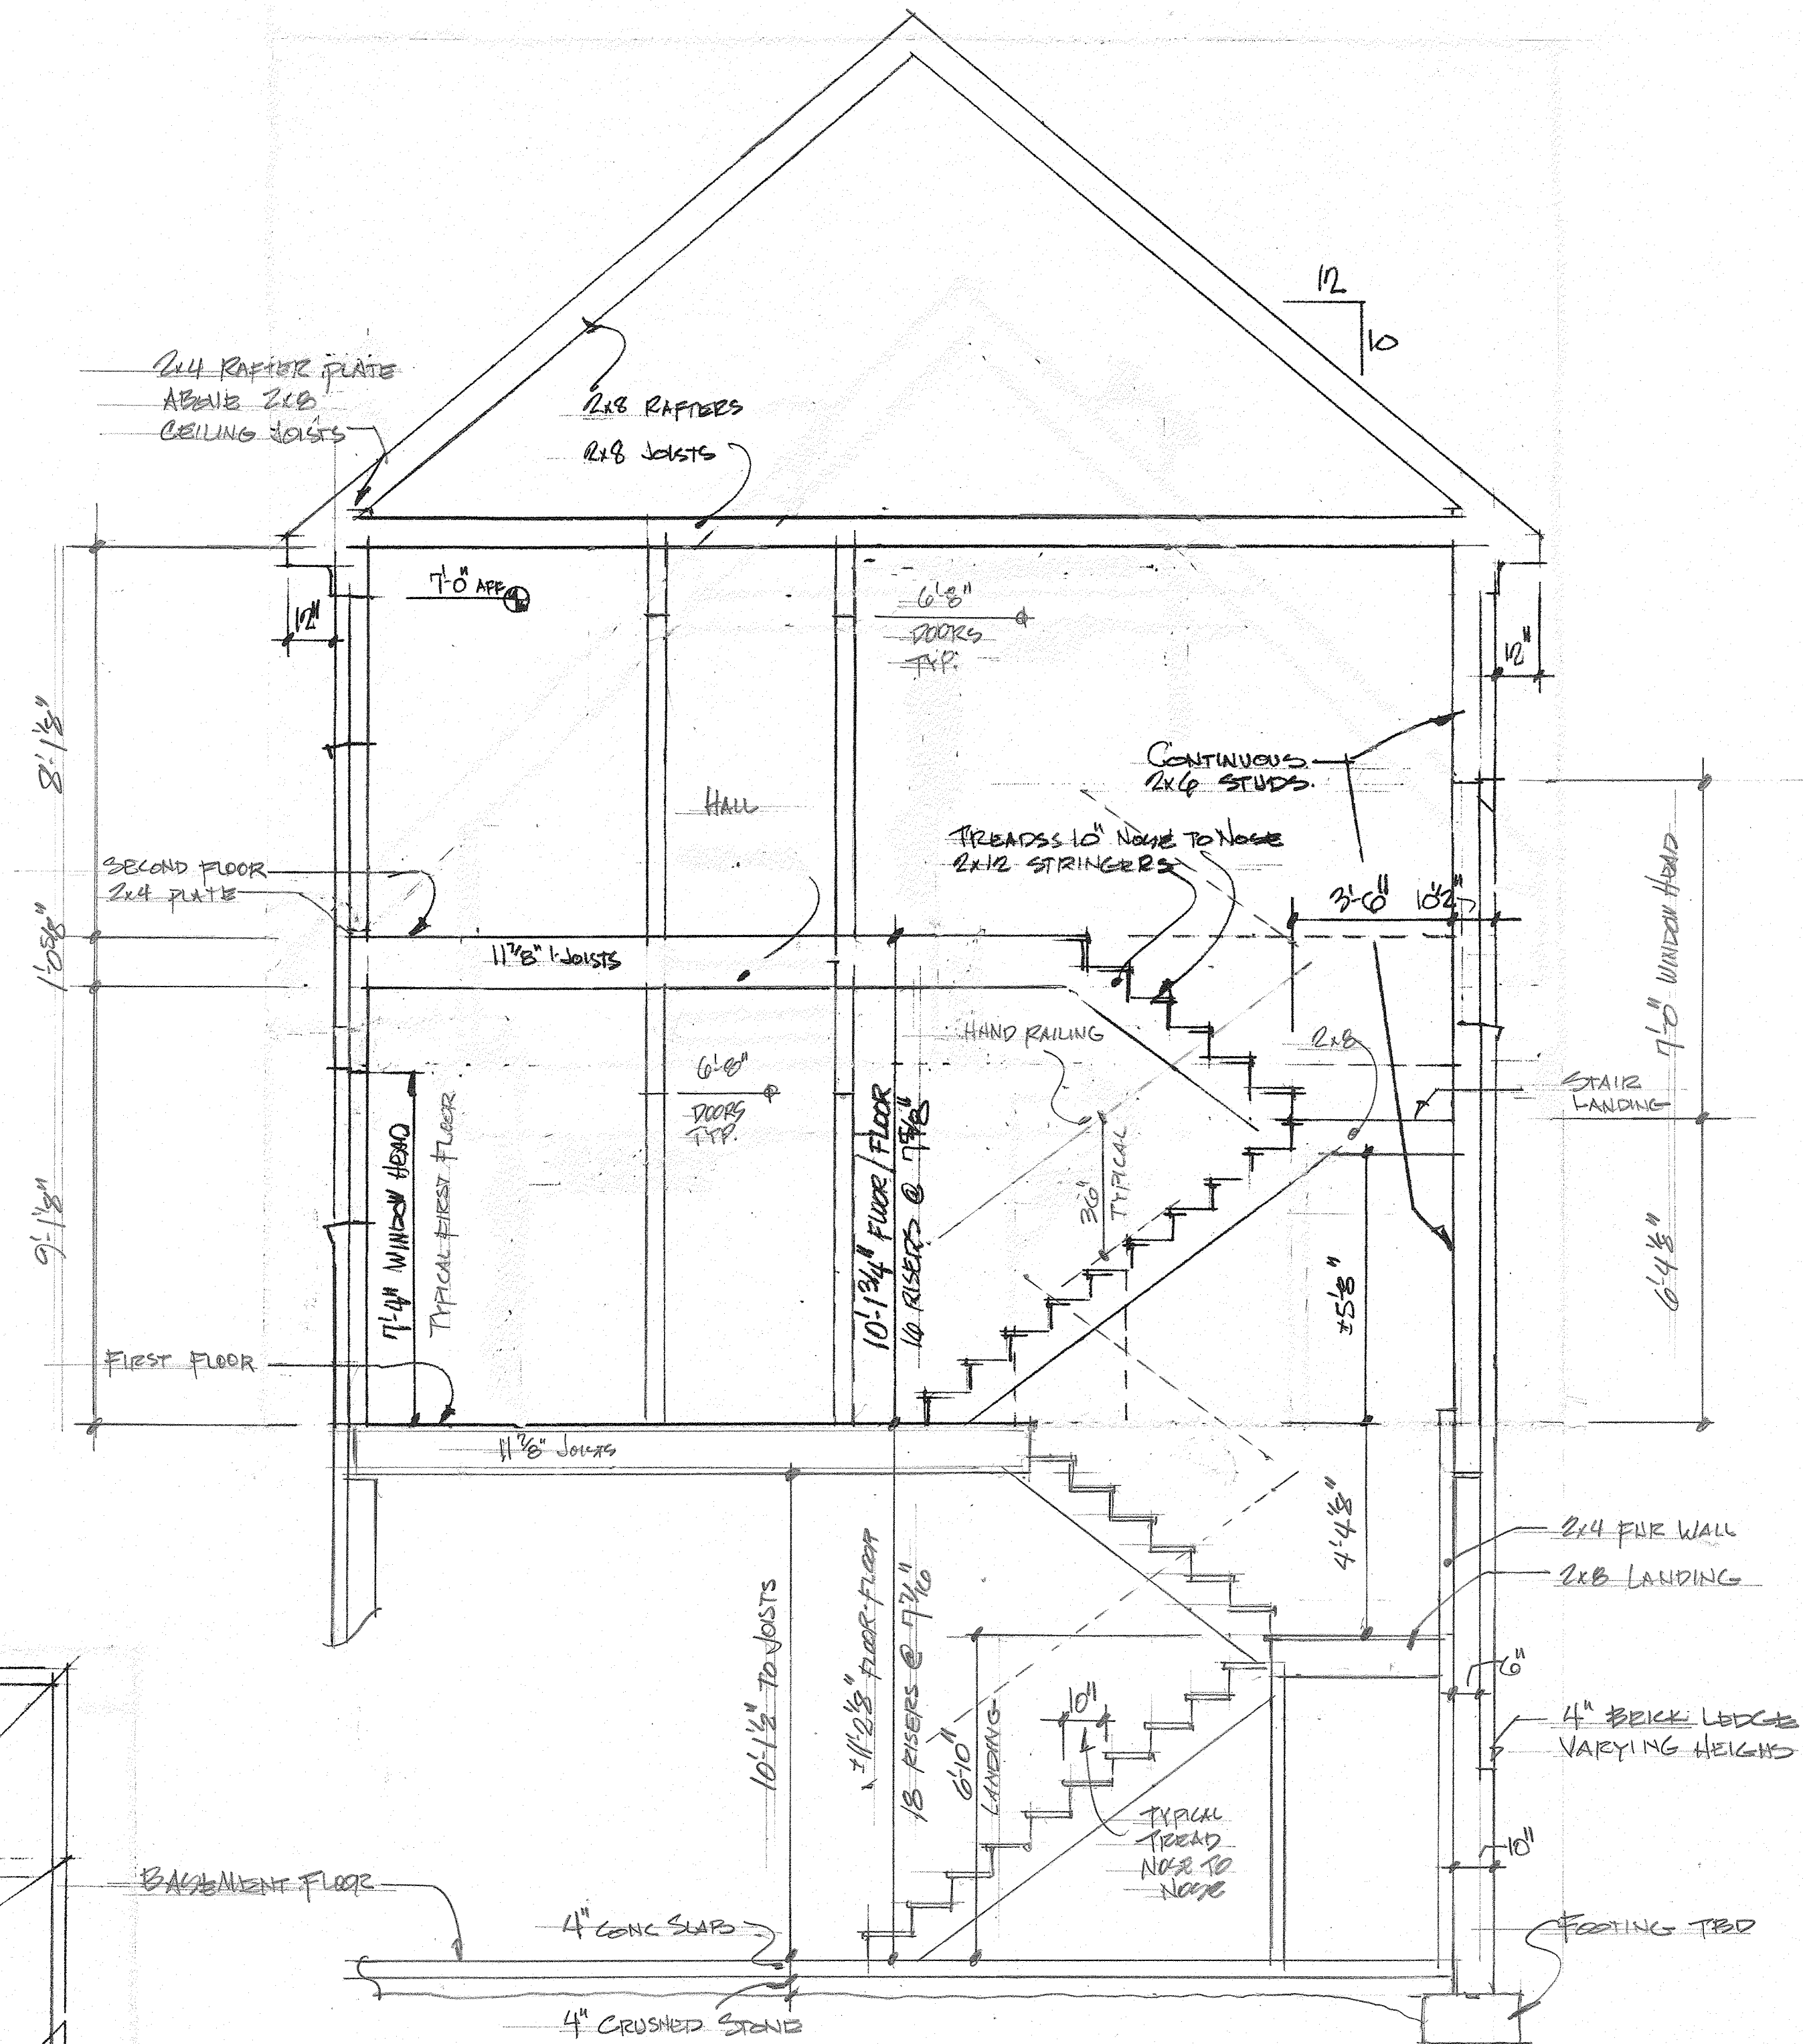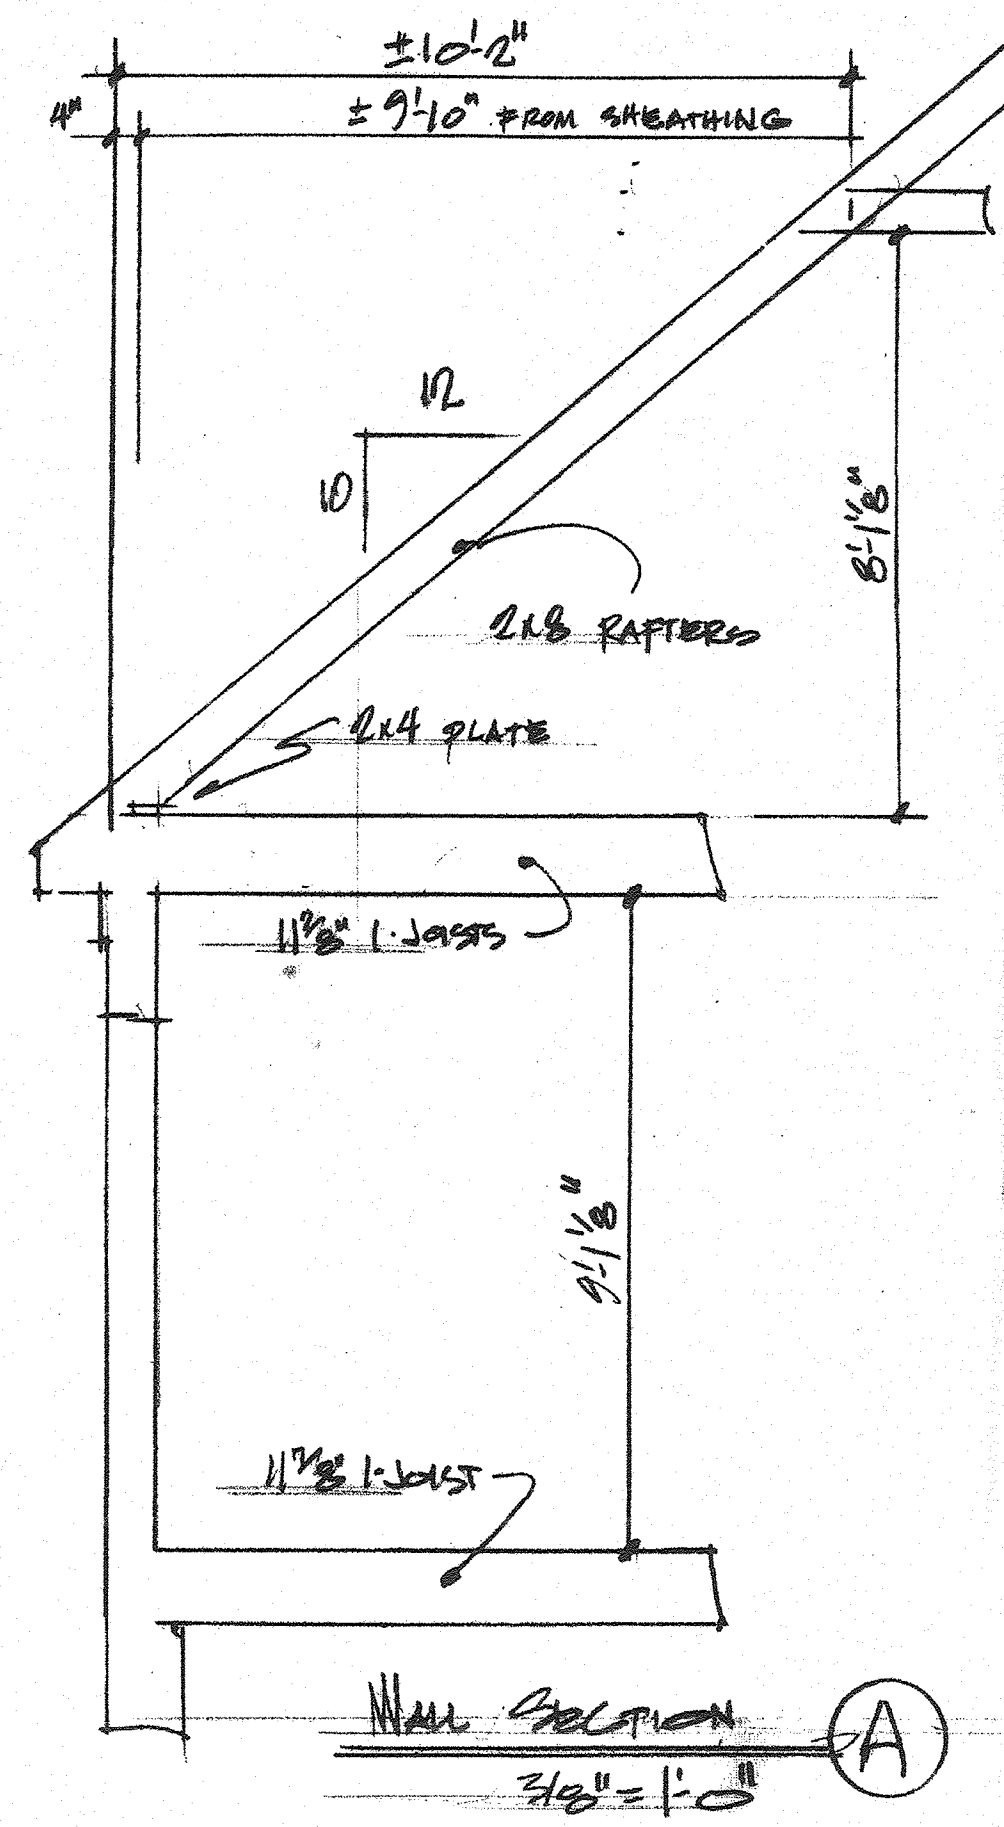


SECTION WITH STAIRS
3/8"=1'-0" (B)

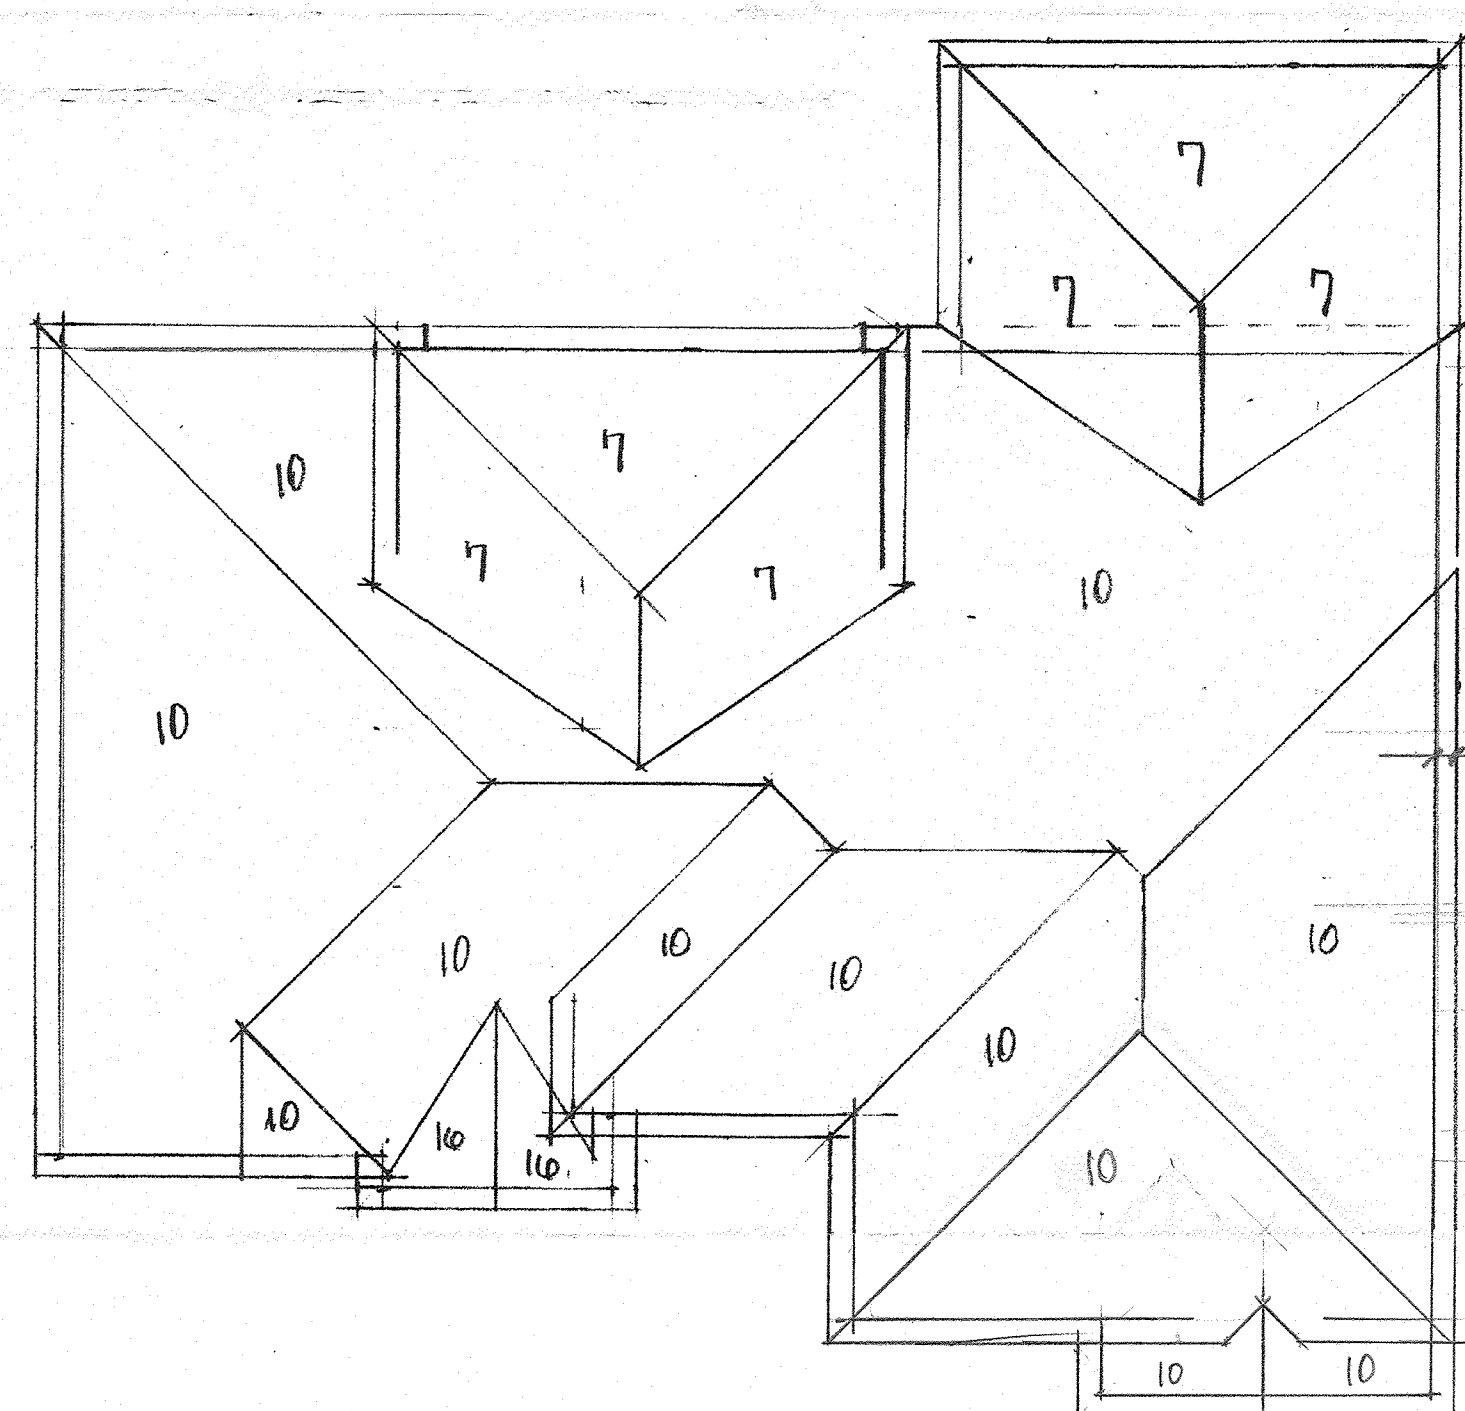

ROOF PLAN
1/8"=1'-0"


* NUMBERS INDICATE RISE TO A 12 RUN

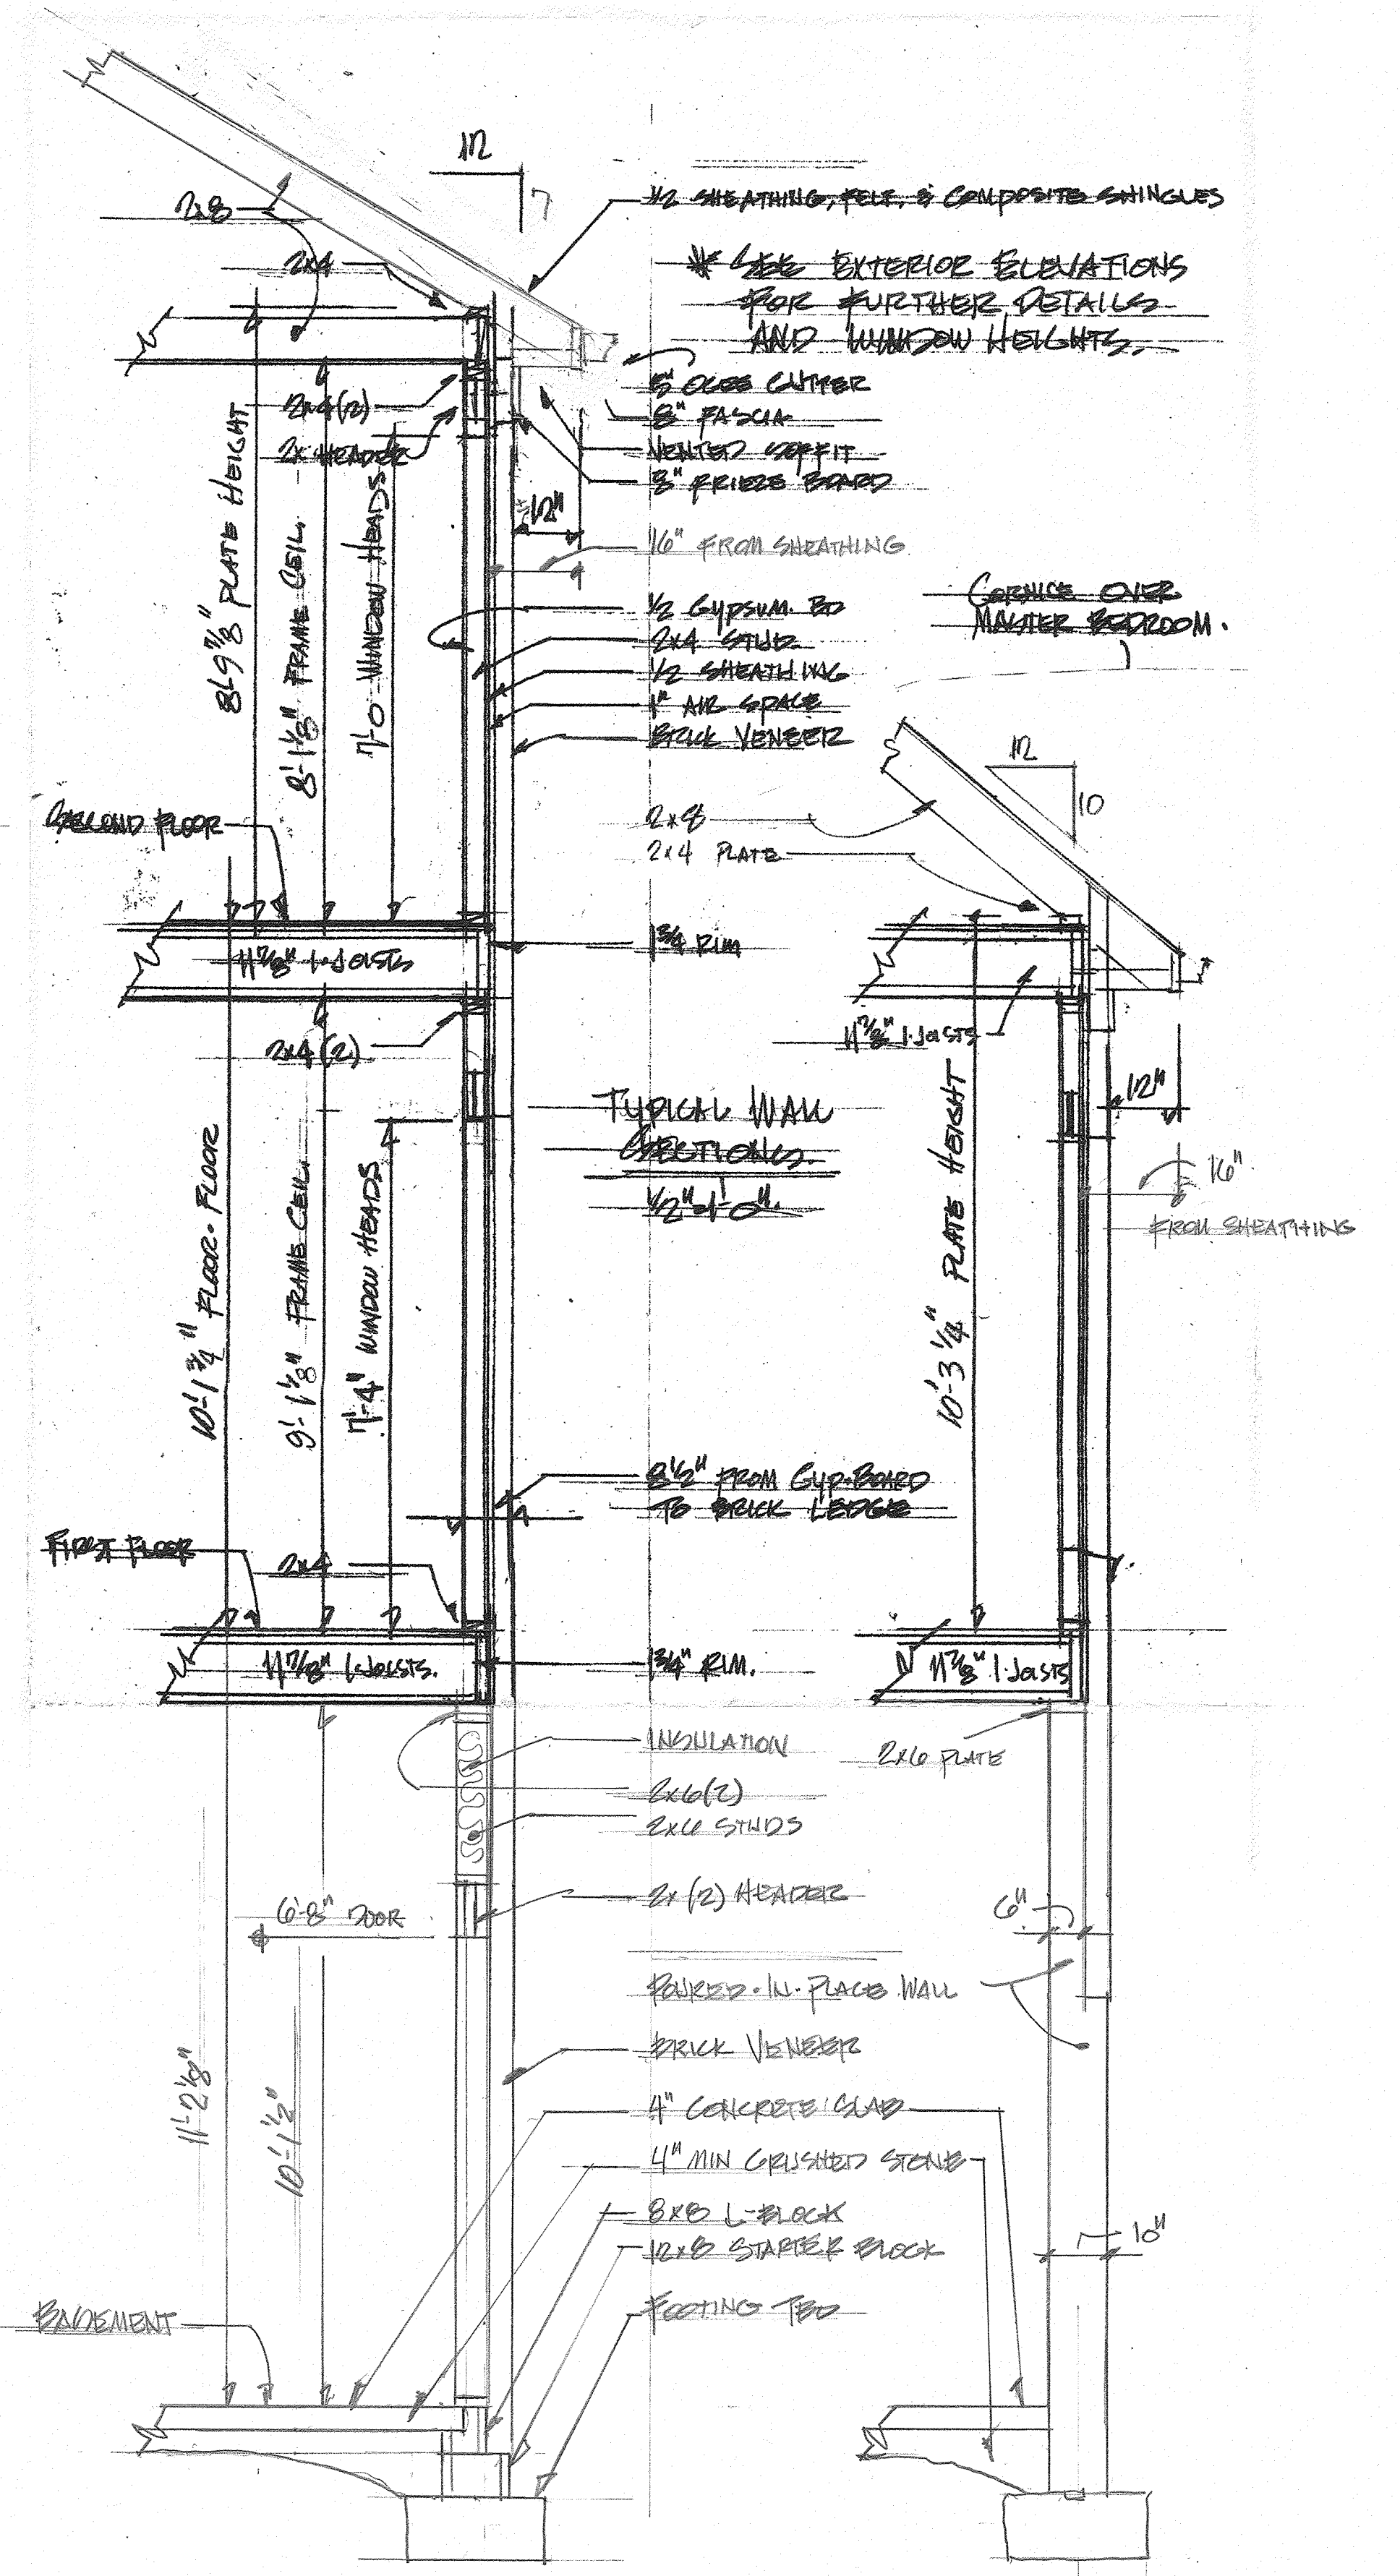


SECTION
1/2"=1'-0" (C)

SECTION
1/2"=1'-0" (D)


HINDSIGHT HOME DESIGN
28-3209-20 ©April 2020
hindsighthomedesign.com 615-852-9245

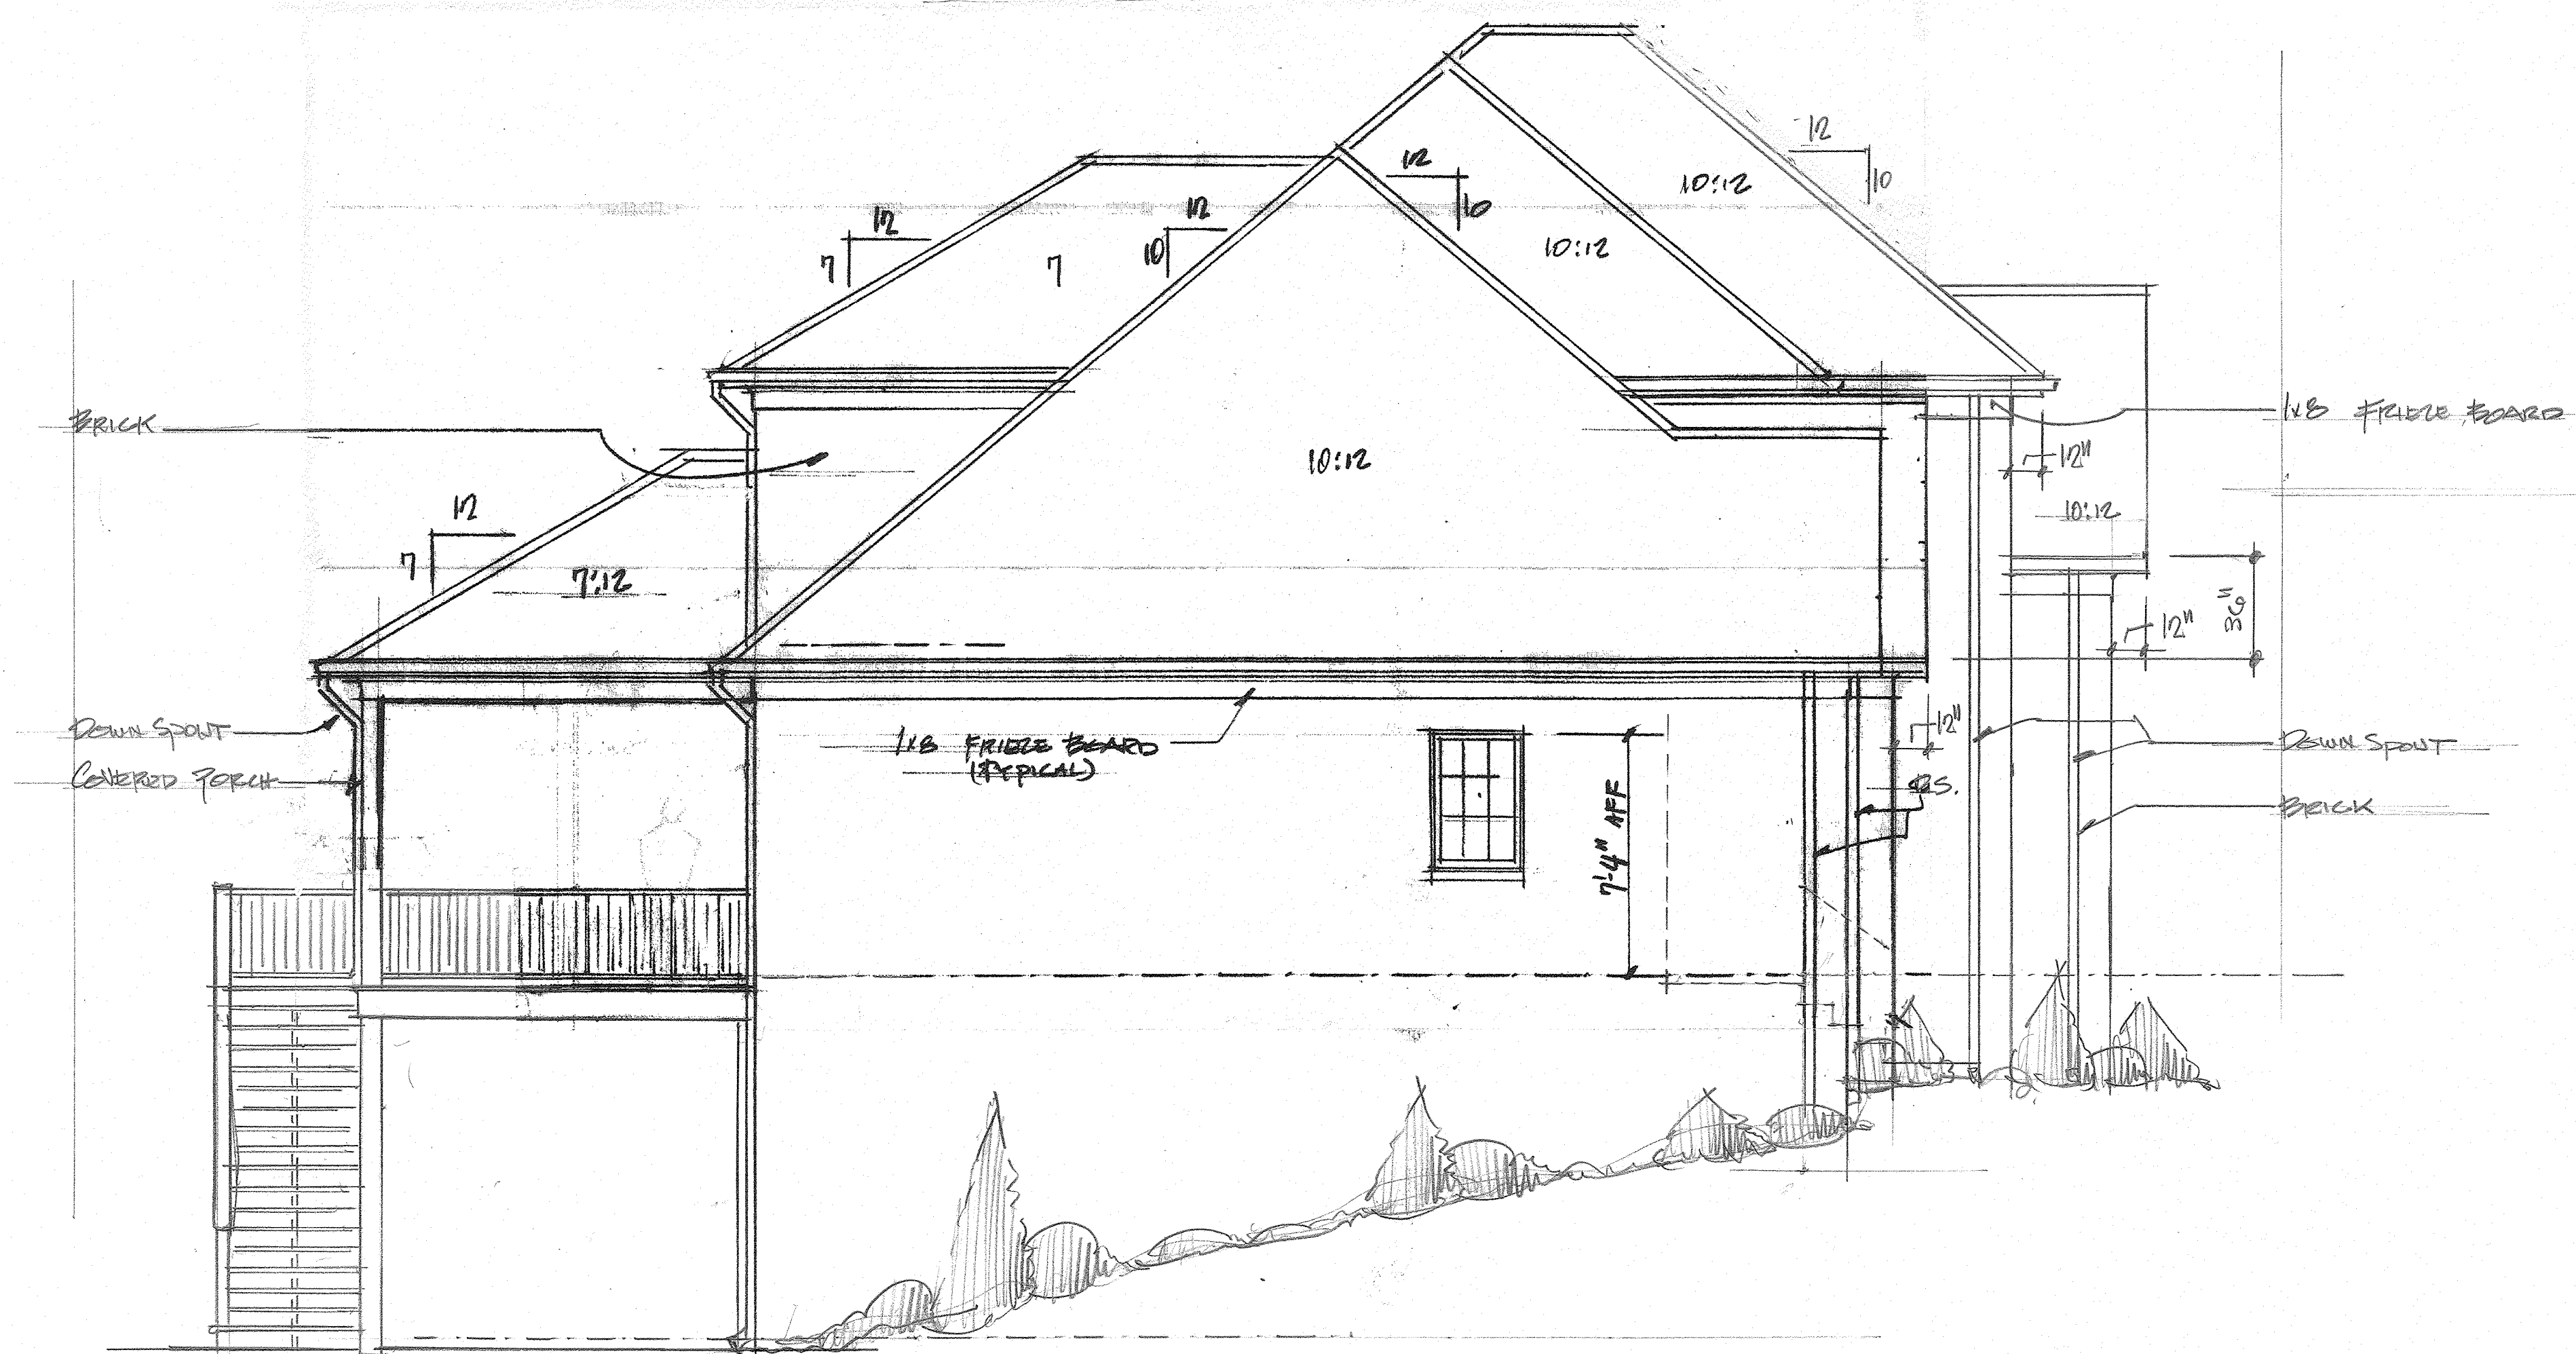


LEFT SIDE EXTERIOR
1/4"=1'-0"

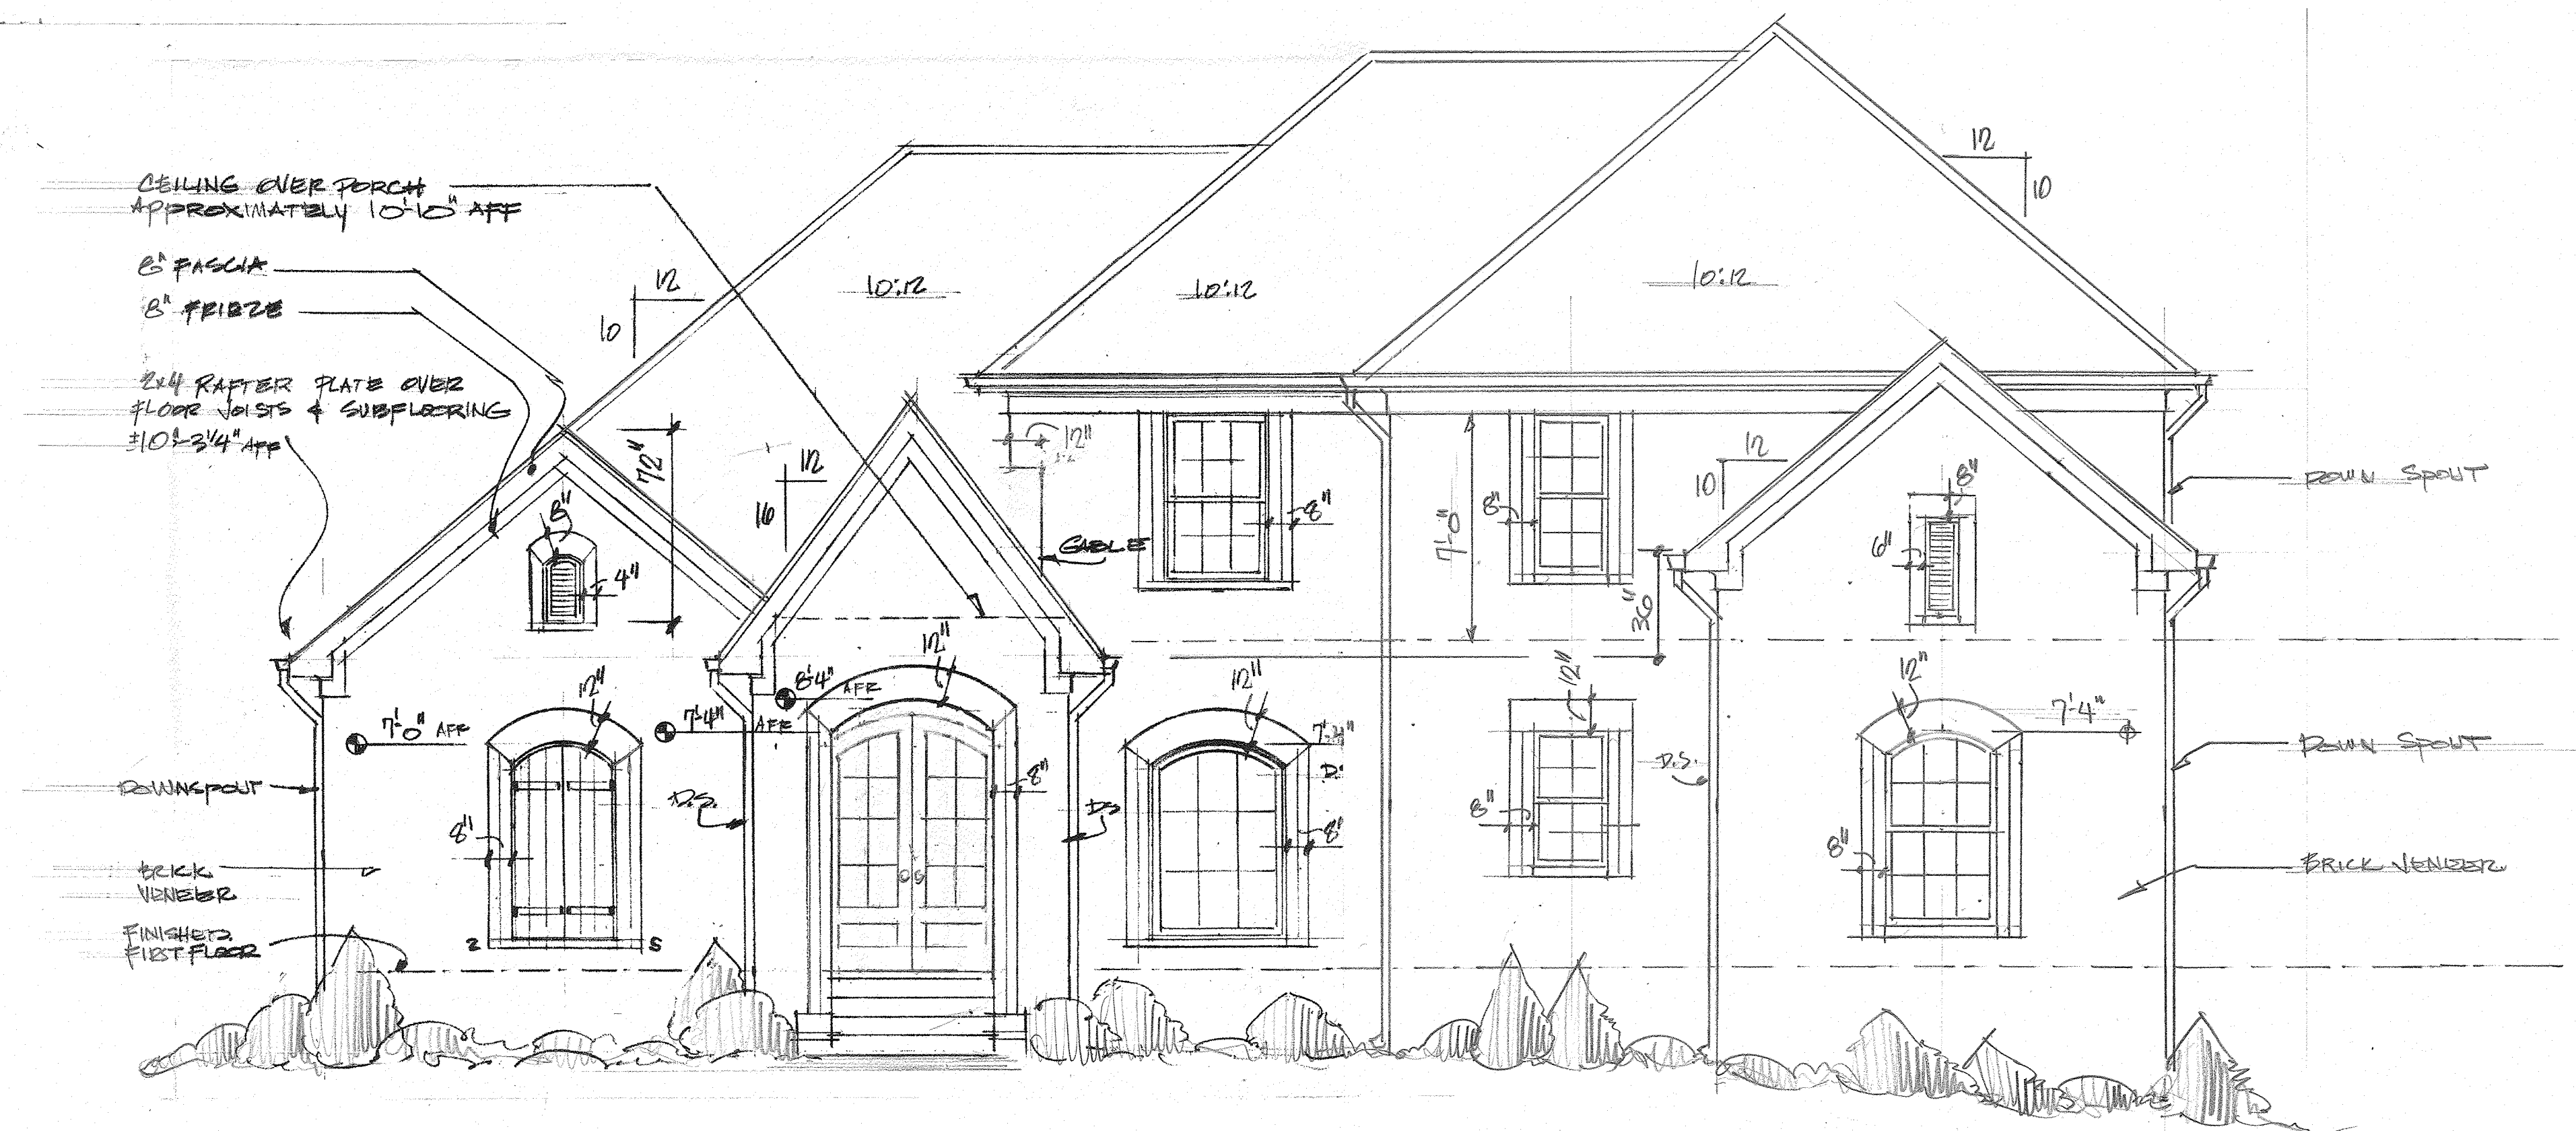

FRONT EXTERIOR
1/4"=1'-0"

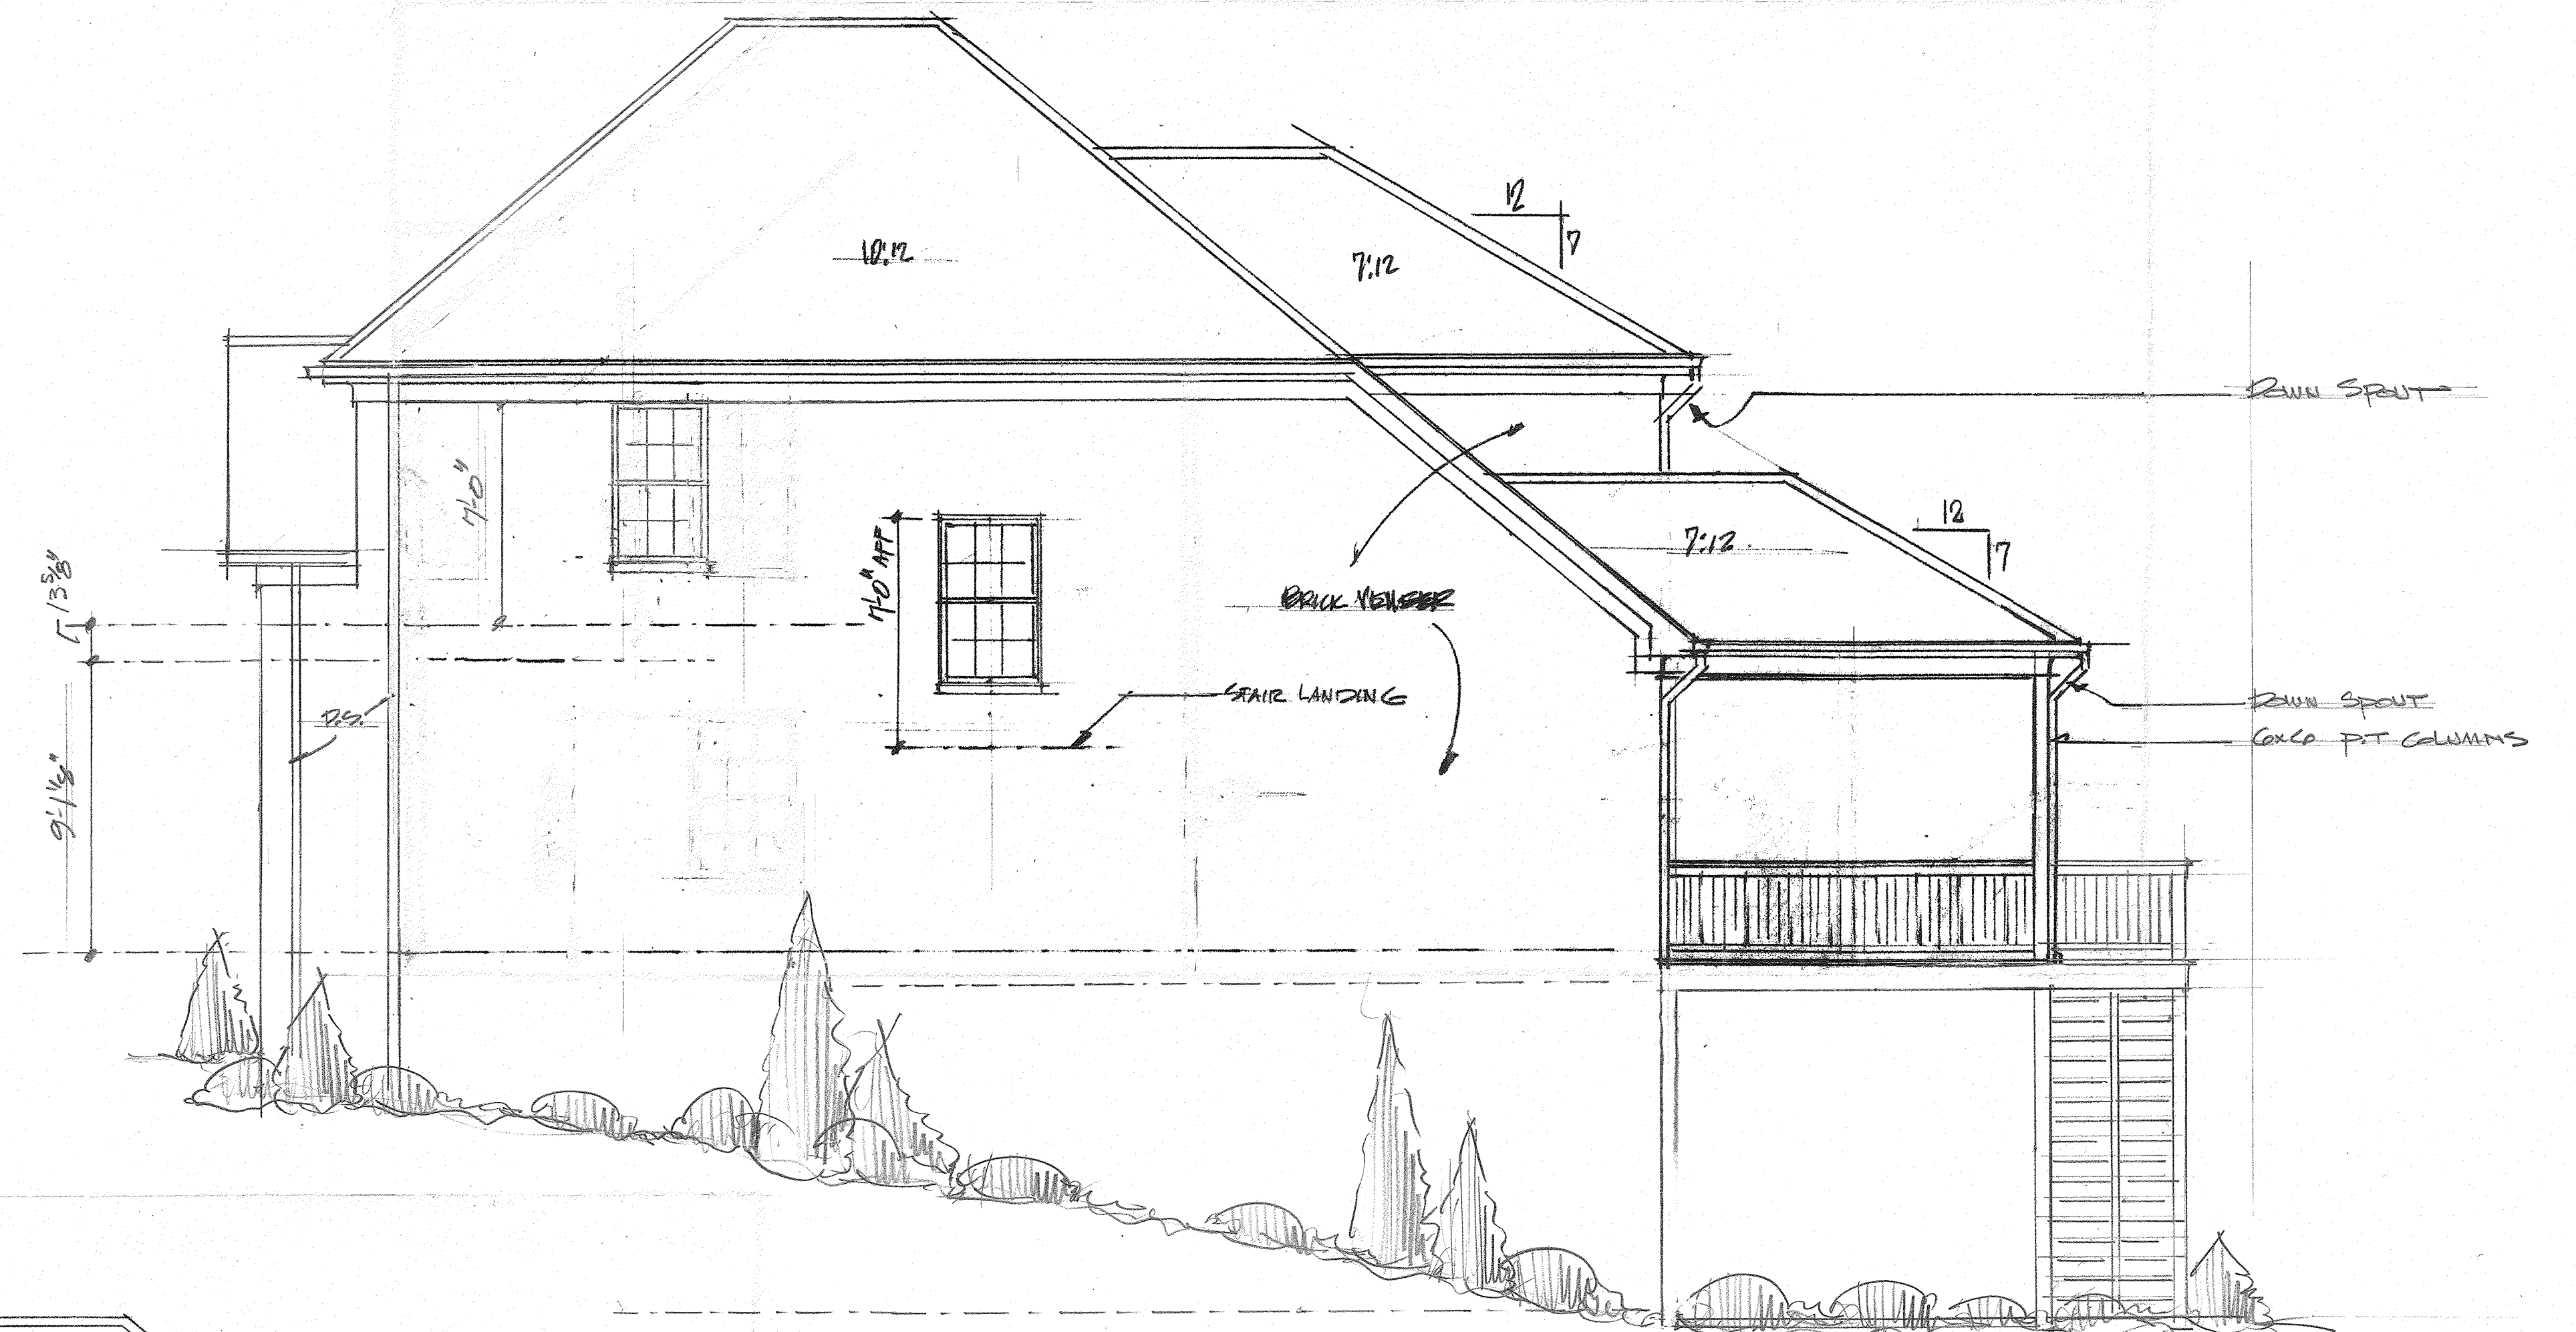

RIGHT SIDE EXTERIOR
1/4" = 1'-0"

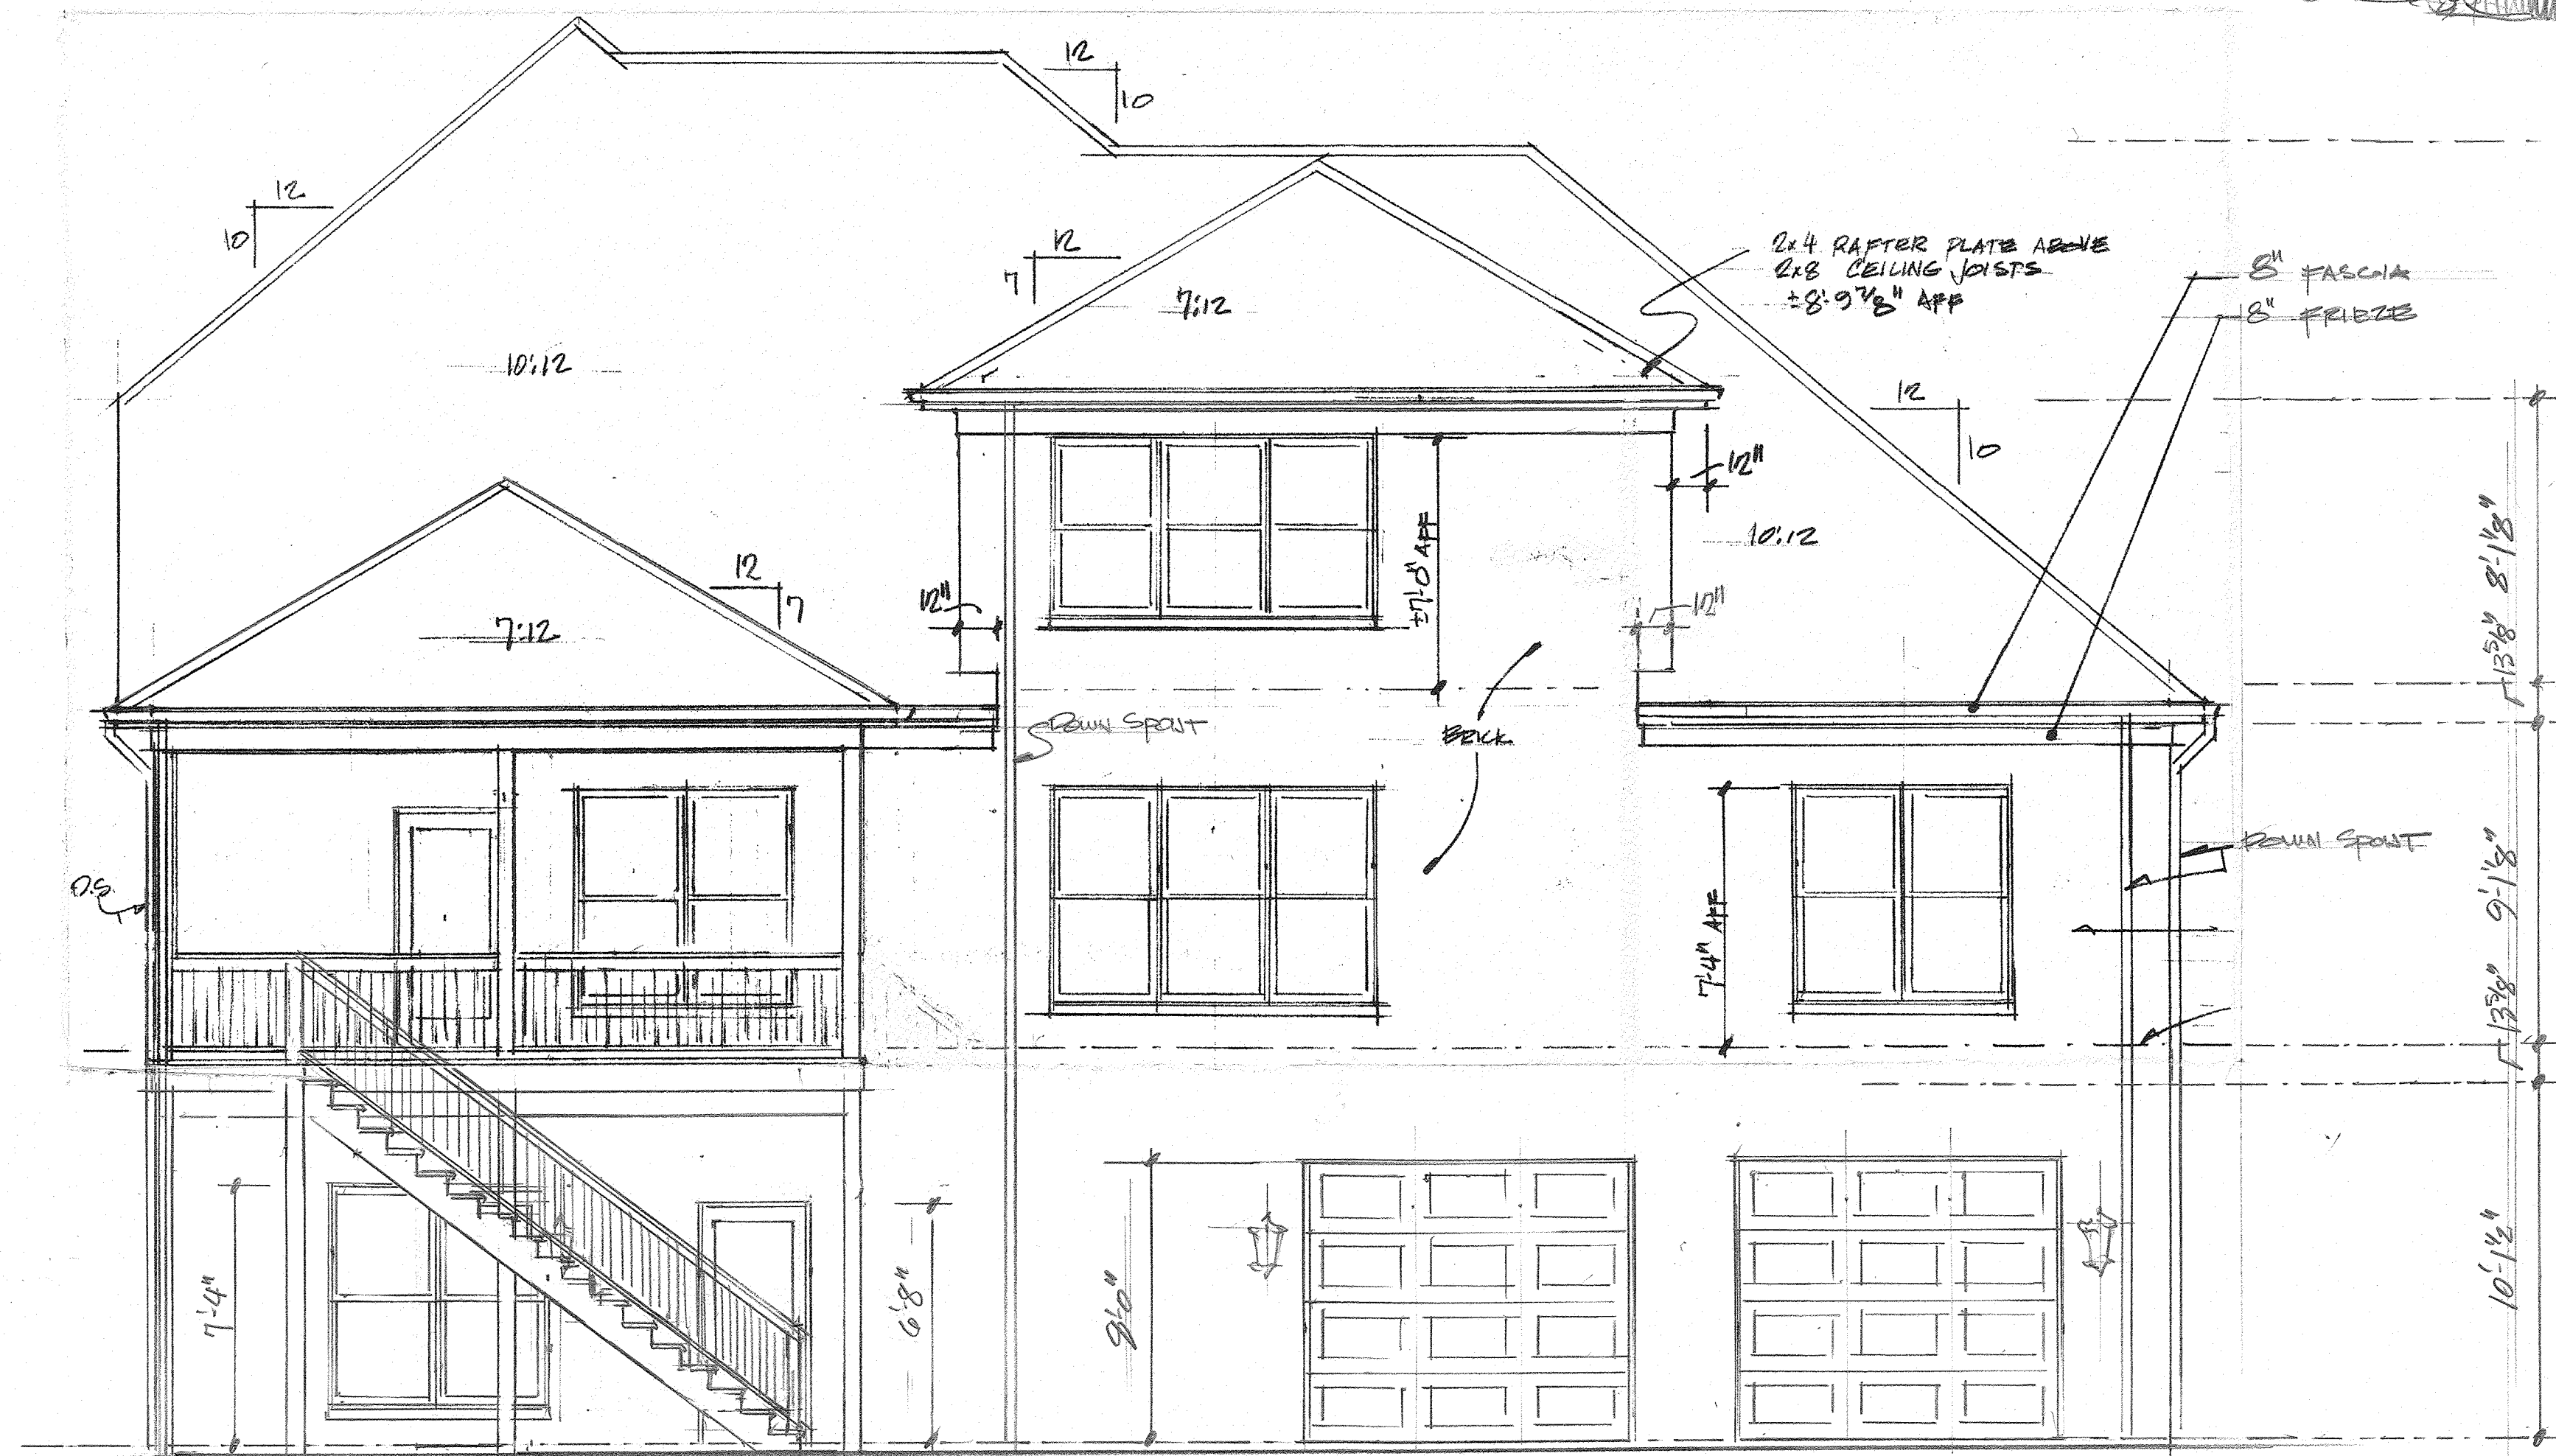

REAR EXTERIOR
1/4" = 1'-0"